



REFERENCES :-

JOB NO.	DRG. NO.	REFER FOR
402	6	LAYOUT PLAN
402	2 TO 5	SKETCH DRAWINGS
402	7 TO 11	WORKING DRAWINGS

LEGEND :

BOUNDARY LINE	---
BOUNDARY WALL	---
EXISTING BUILDING	[Hatched Pattern]
PROPOSED BUILDING	[Red Outline]
PROPOSED TREES	[Green Tree Symbols]
EXISTING TREES	[Green Tree Symbols]
APPROACH	---
BUILDING TO BE DEMOLISH	---
CONTOURS	---

NOTE :

THIS DRAWING HAS BEEN PREPARED ON THE BASIS OF SITE PLAN RECEIVED FROM E.E. JAWALI, H.P. P.W.D. JAWALI DIVISION VIDE HIS OFFICE LETTER NO. 1444 - 46 DATED 07-09-2019.

GENERAL NOTES :

1. IF THE CONSTRUCTION SITE FALLS UNDER THE JURISDICTION OF TOWN COUNTRY PLANNING, SADA, DEVELOPMENT AUTHORITY, LOCAL BODIES SUCH AS MUNICIPAL CORPORATIONS / MUNICIPAL COMMITTEES ETC. DRAWINGS MAY BE GOT APPROVED FROM THE CONCERNED REGULATORY AUTHORITY / AUTHORITIES AND CONVEYED TO THIS OFFICE.

2. PROVISION FOR RAIN WATER HARVESTING SYSTEM AND SOLAR PANEL SYSTEM SHALL BE KEPT IN ESTIMATE.

FEASIBILITY NOTE

NO.	DATE	RECEIVED FROM	RECEIVED IN THE
234-35	03.02.2020	EXECUTIVE ENGINEER, JAWALI DIVISION, HP P.W.D. JAWALI.	14.02.2020

APPROVAL NOTE

NO.	DATE	RECEIVED FROM	REC. IN THE
106017	16.12.2019	DIRECTOR TECHNICAL EDUCATION, VOCATIONAL INDUSTRIAL TRAINING HIMACHAL PRADESH SUNDERNAGAR.	21.12.2019

OFFICE OF THE SENIOR ARCHITECT
H.P. P.W.D. DHARAMSHALA

AR. L.M. MASTANA
SENIOR ARCHITECT (C.A./91/14303)

ARCHITECT

AR. ASHWANI KALIA
ASSISTANT ARCHITECT (C.A./06/38020)


SCALE :- 1:200 DATE : 12-05-


SANJEEV THAKUR HDM (ARCH.)	JOB NO. 402	DRG.
BABINDER KAUR SDM (ARCH.)		

SHAHEED SURINDER SINGH GOVIL
BUILDING (BLOCK-B)
AT JAWALI, DISTT KANGRA


LAY-OUT PLAN

R O A D

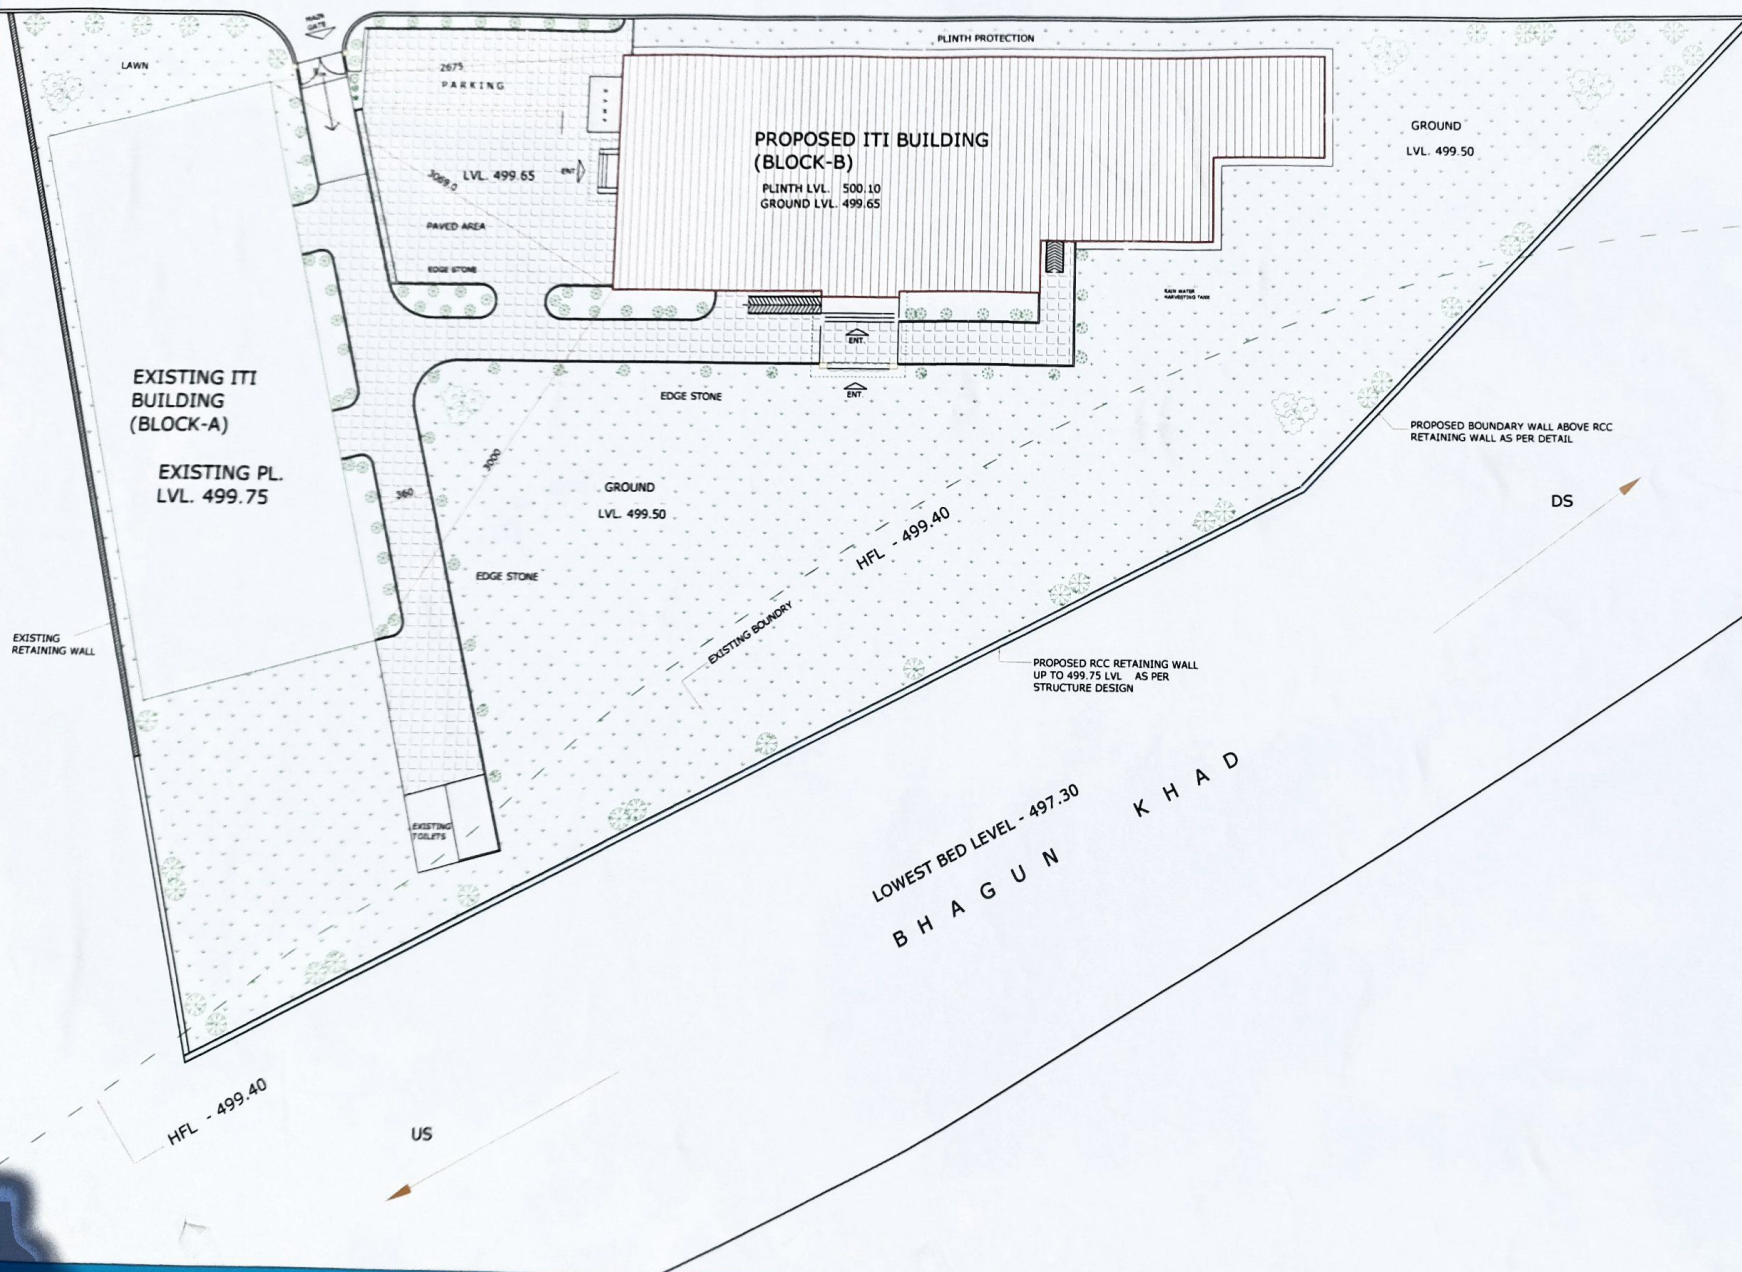

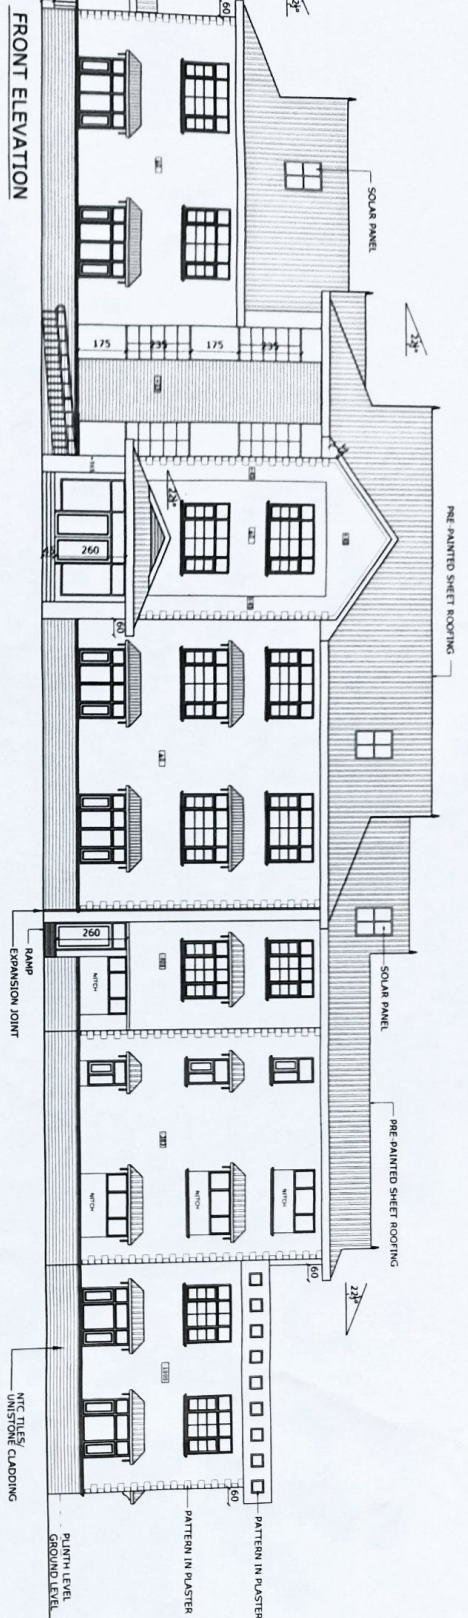

FRONT ELEVATION

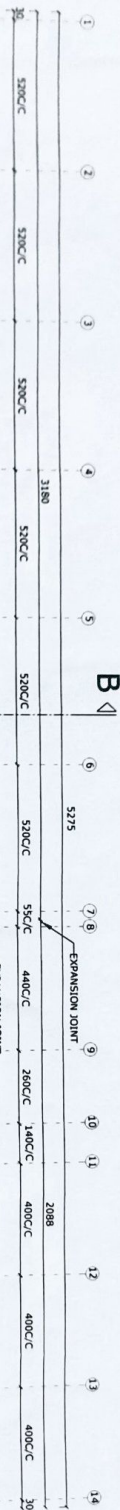

REFERENCES :-

JOB NO.	DRG. NO.	REFER FOR
402	6	LAYOUT PLAN
402	2 TO 5	SKETCH DRAWINGS
402	7 TO 11	WORKING DRAWINGS

AREA STATEMENT :

GROUND FLOOR :	811.15 SQM
FIRST FLOOR :	792.30 SQM
SECOND FLOOR :	493.55 SQM
TOTAL	2097.00 SQM

SCHEDULE OF JOINERY

S	NO	TYPE	WIDTH	HEIGHT	CILL	HEAD	DESCRIPTION
1	DW	200/214	260	1720	260	260	DOUBLE HUNG DOOR TO DETAIL
2	DW	250	260	20	260	260	DOUBLE HUNG DOOR TO DETAIL
3	DW	210	260	20	260	260	DOUBLE HUNG DOOR TO DETAIL
4	D	100	260	260	260	260	DOUBLE HUNG DOOR TO DETAIL
5	D	100	260	260	260	260	DOUBLE HUNG DOOR TO DETAIL
6	D	100	260	260	260	260	DOUBLE HUNG DOOR TO DETAIL
7	D	100	260	260	260	260	DOUBLE HUNG DOOR TO DETAIL
8	W	210	175	85	260	260	GLAZED WINDOW TO DETAIL
9	W	210	175	85	260	260	GLAZED WINDOW TO DETAIL
10	W	107	175	85	260	260	GLAZED WINDOW TO DETAIL
11	W	90	145	115	260	260	GLAZED WINDOW TO DETAIL
12	W	75	175	85	260	260	GLAZED WINDOW TO DETAIL
13	V	210	70	190	260	260	VENTILATOR TO DETAIL
14	V	105	70	190	260	260	VENTILATOR TO DETAIL
15	DO	60	185	25	210	210	SINGLE HUNG DOOR TO DETAIL
16	R	5	360	260	260	260	ROLLING SHUTTER TO DETAIL
17	G	120	235	210	210	210	GLAZING TO DETAIL
18	SD	90	210	210	210	210	SWING DOOR TO DETAIL

FEASIBILITY NOTE

NO.	DATE	RECEIVED FROM	RECEIVED IN THIR
234-35	03.02.2020	EXECUTIVE ENGINEER, JAWALI DIVISION, HP-2ND JAWALI	14.02.2020

APPROVAL NOTE

NO.	DATE	RECEIVED FROM	REC IN TH
10800716.12.2019	DIRECTOR GENERAL EDUCATION, HINDUSTANI INDUSTRIAL TRAINING	21.12.2020	
	MANAGER PRADIP SUNDERRANGAR		

OFFICE OF THE SENIOR ARCHITECT
H.P. P.W.D. DHARAMSHALA

DR. M. NASTAN
SENIOR ARCHITECT (C.A. 9141303)

ARCHITECT

AR. ASHWANI KALIA
ASSISTANT ARCHITECT (C.A. 08438020)

SCALE :-	1:100	DATE :-	12.05.21
SANJEEV THAKUR (JOB ARCHT.)			
BABINDER KAUR (JOB ARCHT.)			


SHAHJEED SURINDER SINGH GO
BUILDING (BLOCK-B)
AT JAWALI, DISTT KANGRA

WORKING DRAWING


GROUND FLOOR PLAN & FRONT ELE

GROUND FLOOR PLAN


A

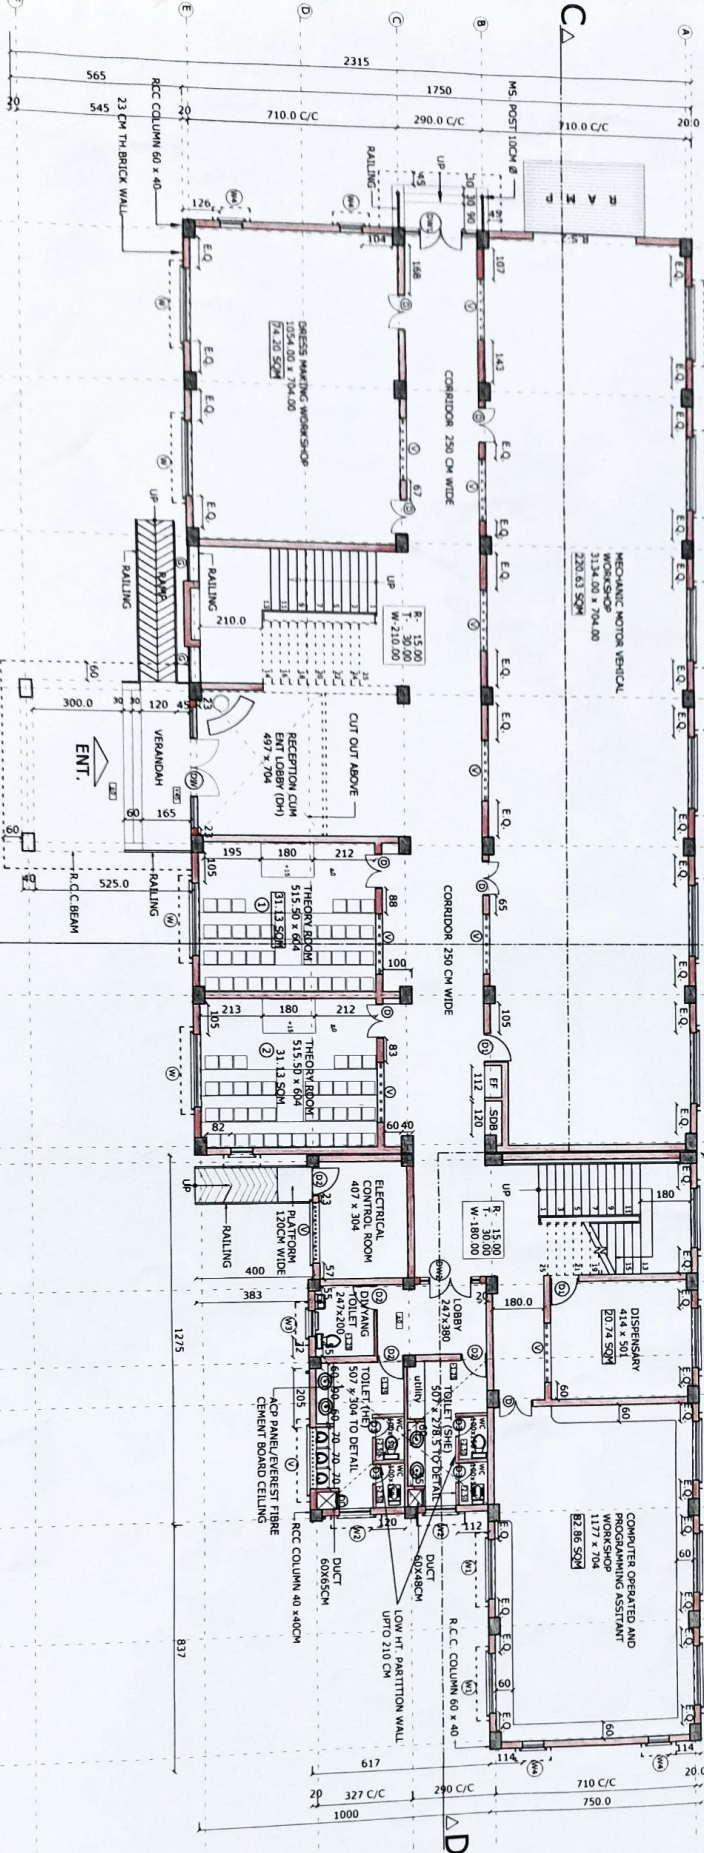


LEFT SIDE ELEVATION

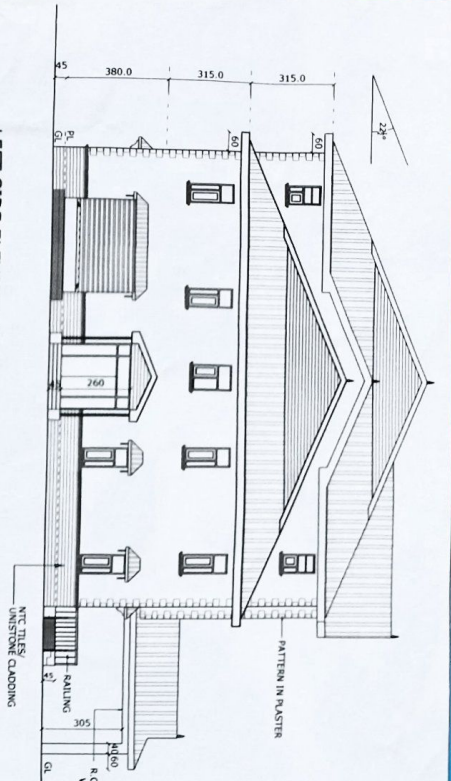

SECTION AT A-B

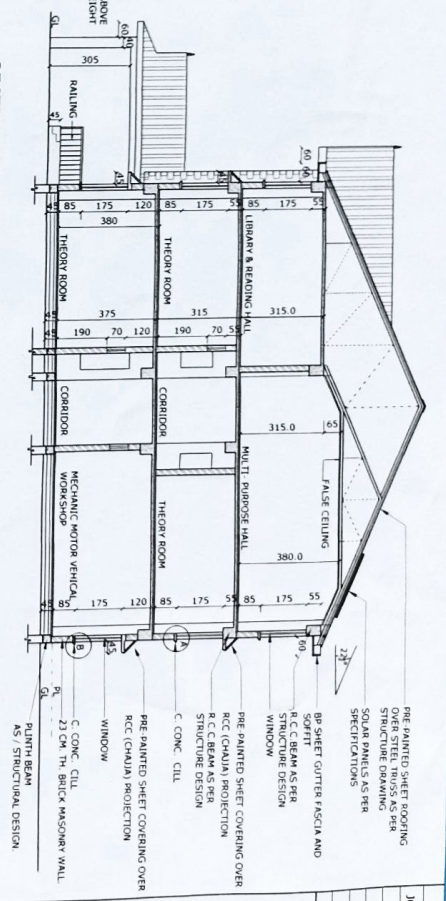

FIRST FLOOR PLAN

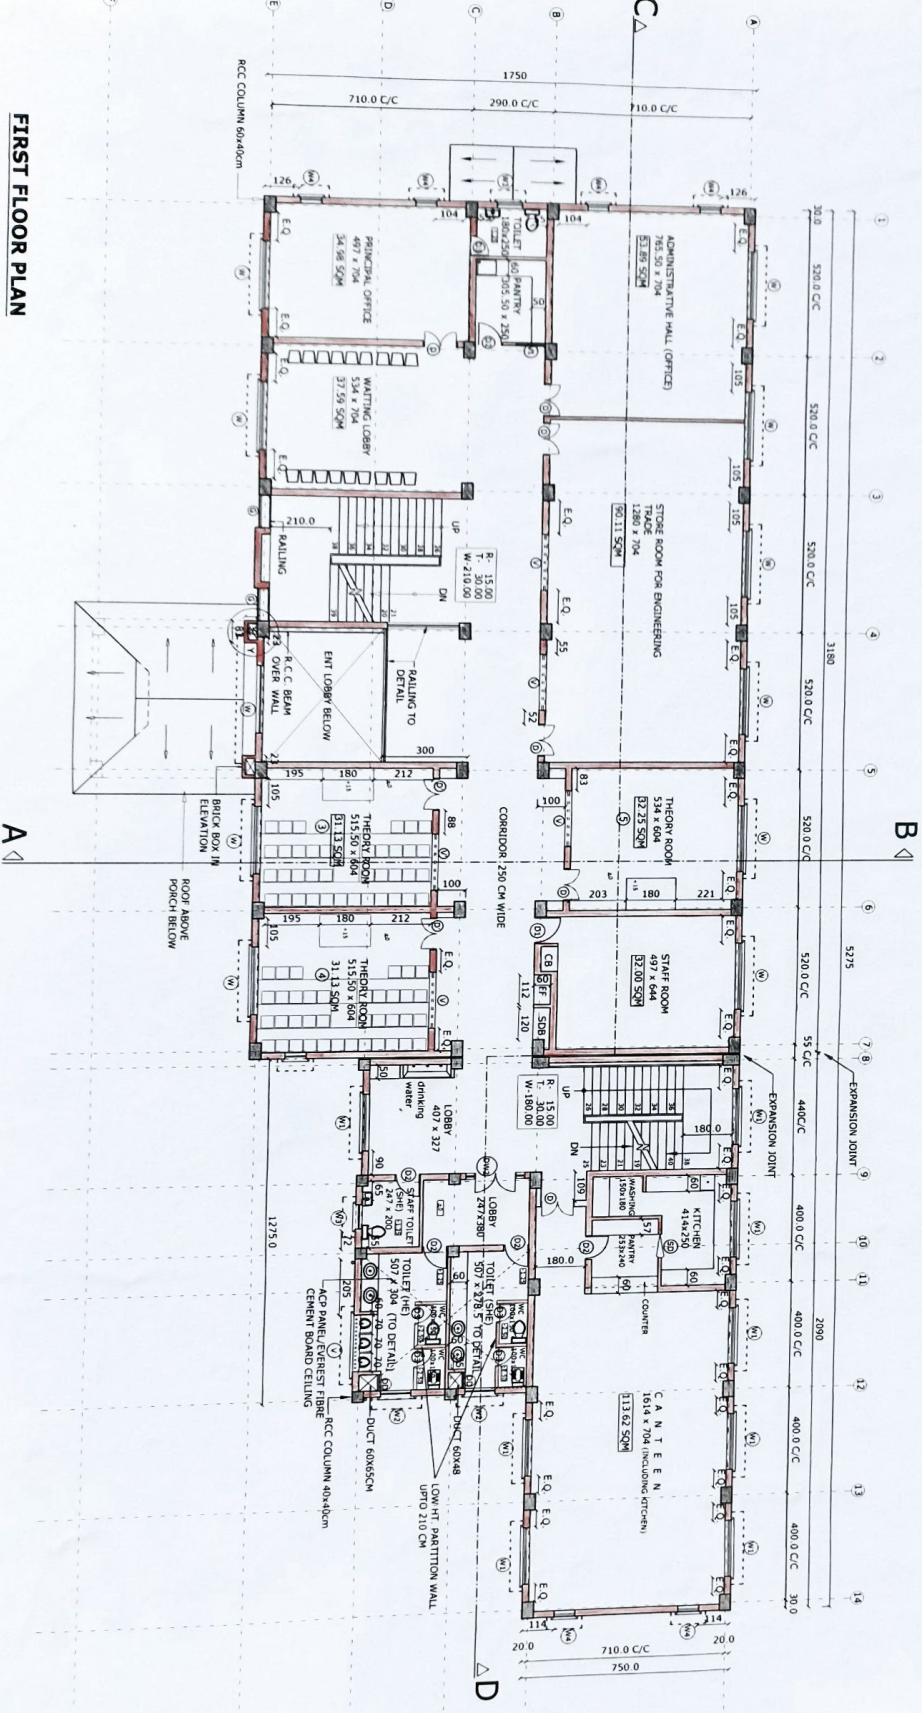

REFERENCES :-

JOB NO.	DRG. NO.	REFER FOR
402	6	LAJOIT PLAN
402	2 TO 5	SKETCH DRAWINGS
402	7 TO 11	WORKING DRAWINGS

OFFICE OF THE SENIOR ARCHITECT (KZ)
H.P. P.W.D. DHARAMSHALA

AR. L.N. MUSTAN
SENIOR ARCHITECT (C.A. 91/1-2003)


ARCHITECT

AR. ASHWANI KALIA
ASSISTANT ARCHITECT (C.A. 09/38020)


SCALE : 1:100	DATE : 12-05-2020
SANJEEV THAKUR JOB NO. 402	DRG. NO. 8
BABINDER KALIR JOB NO. 402	DRG. NO. 8
SHAHEED SURINDER SINGH GOVT. ITI BUILDING (BLOCK-B) AT JAWALI, DISTT KANGRA	

WORKING DRAWING

FIRST FLOOR PLAN, LEFT SIDE ELEVATION
& SECTION AT A-B.

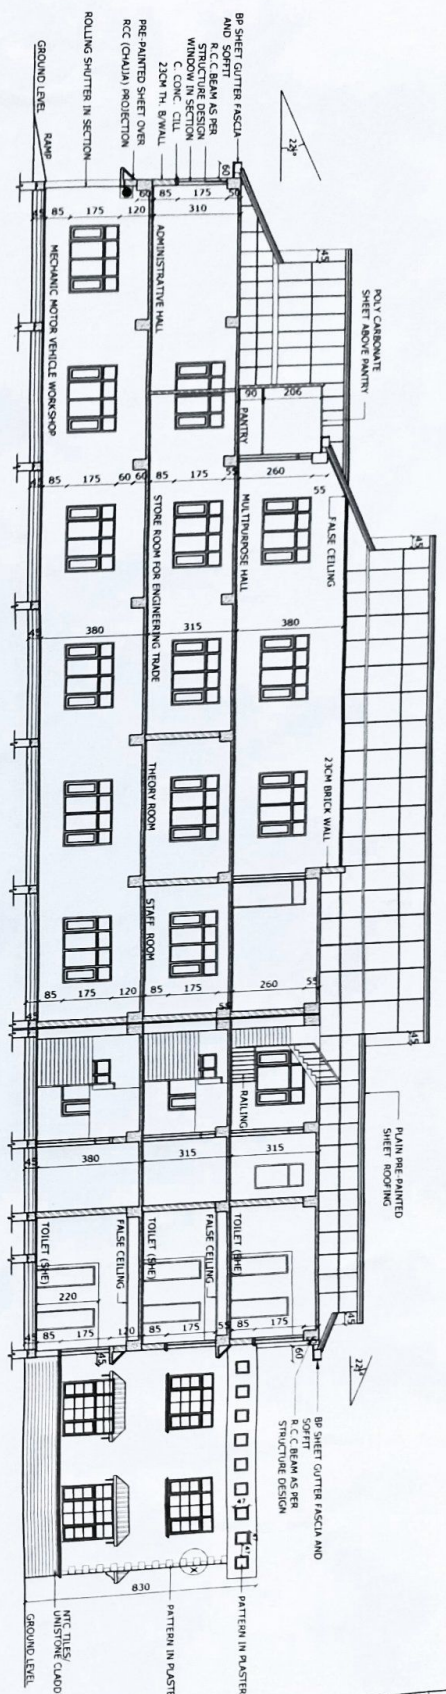

SECTION AT C-D

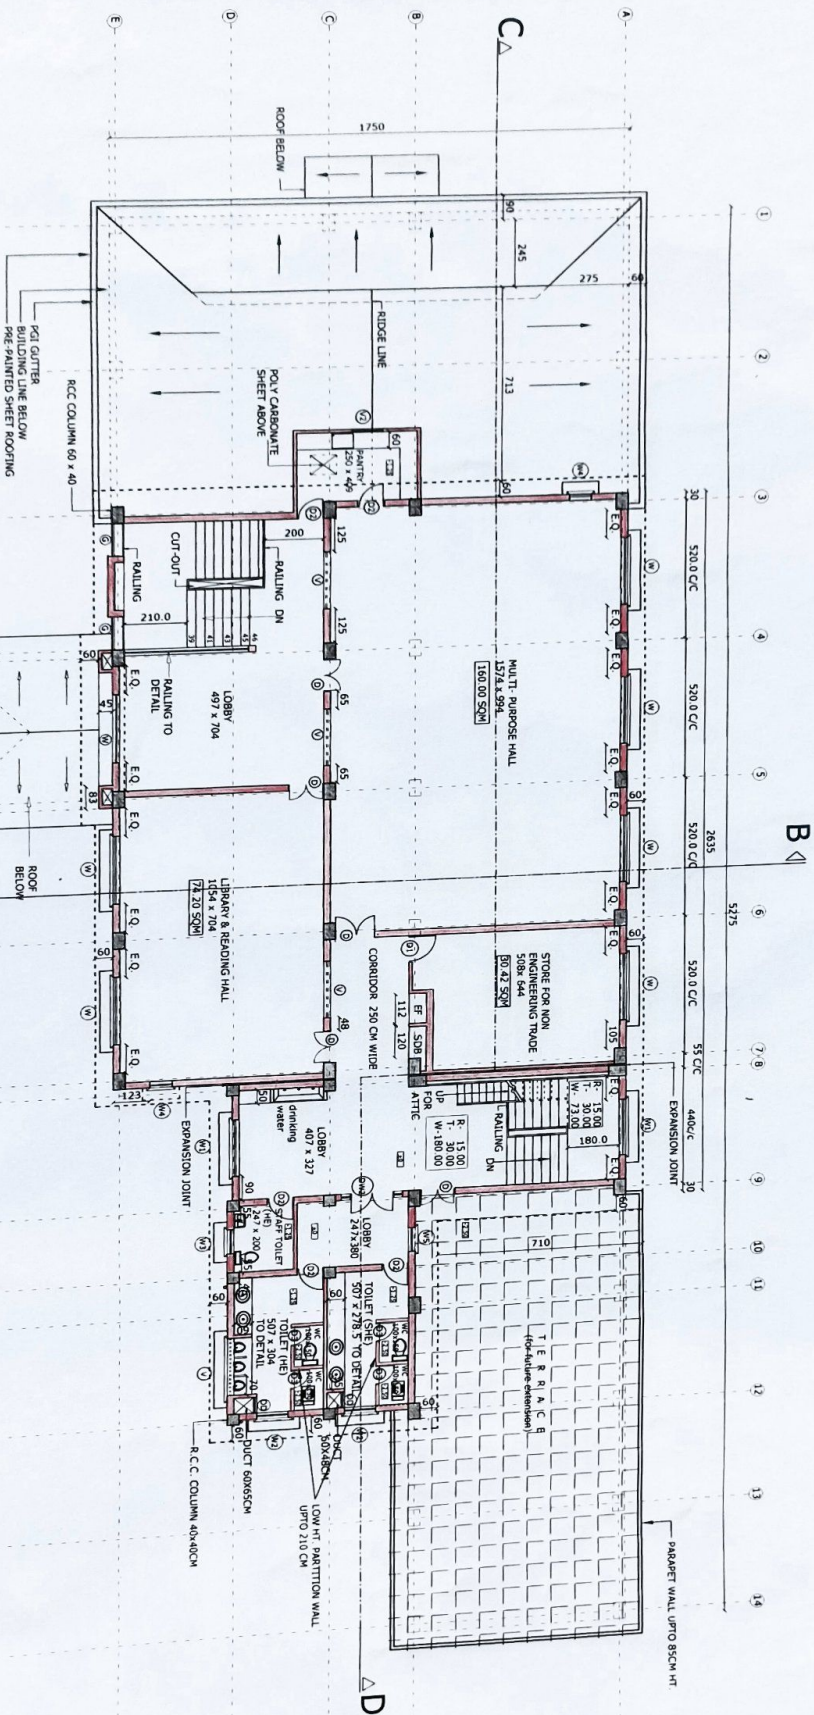

SECOND FLOOR PLAN

REFERENCES :-

JOB NO.	DRG. NO.	REFER FOR
402	6	LANDSCAPE PLAN
402	7 TO 9	SKETCH DRAWINGS
402	10 TO 11	WORKING DRAWINGS

OFFICE OF THE SENIOR ARCHITECT (KZ)
H.P. P.W.D. DHARAMSHALA

AR. L.M. NASTANA
SENIOR ARCHITECT (C.A. 91/14303)

ARCHITECT

AR. ASHWANI KALIA
ASSISTANT ARCHITECT (C.A. 096/28020)

SCALE :- 1:100 DATE :- 12-05-2020

NAME	JOB NO.	DRG. NO.
SMANVEY THAKUR	402	9
BANWARS KAIR		

SHAHEED SURINDER SINGH GOVT. ITI
BUILDING (BLOCK-B)
AT JAWALI, DISTT KANGRA

WORKING DRAWING

SECOND FLOOR PLAN & SECTION AT C-D